



LOCATION PLAN
BORINGS EB-1 THRU EB-6
 EDWIN C. BEETHOVEN, P.E. DATE: 8-19-70
 FALLS CHURCH, VA.

SCALE 0 10 20 40 60
 Note - Soil samples to be obtained - Borings
 also to be used as observation wells.

NOTES: (1) All M.H.s are 2'-0" diameter unless otherwise noted.
 (2) Location of existing underground utility lines was obtained from available records of the District of Columbia. Actual location should be assured by digging test pits in field prior to construction.

TOPOGRAPHIC SURVEY			
LOT 32 SQUARE 111			
WASHINGTON, D.C.			
SCALE 1" = 20' CI-1		MARCH, 1970	
SCALE	HOR. VERT.	DRAWN BY: A. H.	DESIGNED BY: _____
JOB NO. 60-1		REVISIONS	CHECKED BY: _____
SHEET 1 OF 1			DATE: _____
PREPARED BY:			
JOHN D. EMLER & ASSOCIATES			
CIVIL ENGINEERS & LAND PLANNERS			
807 SPRING STREET			
SILVER SPRING, MARYLAND			

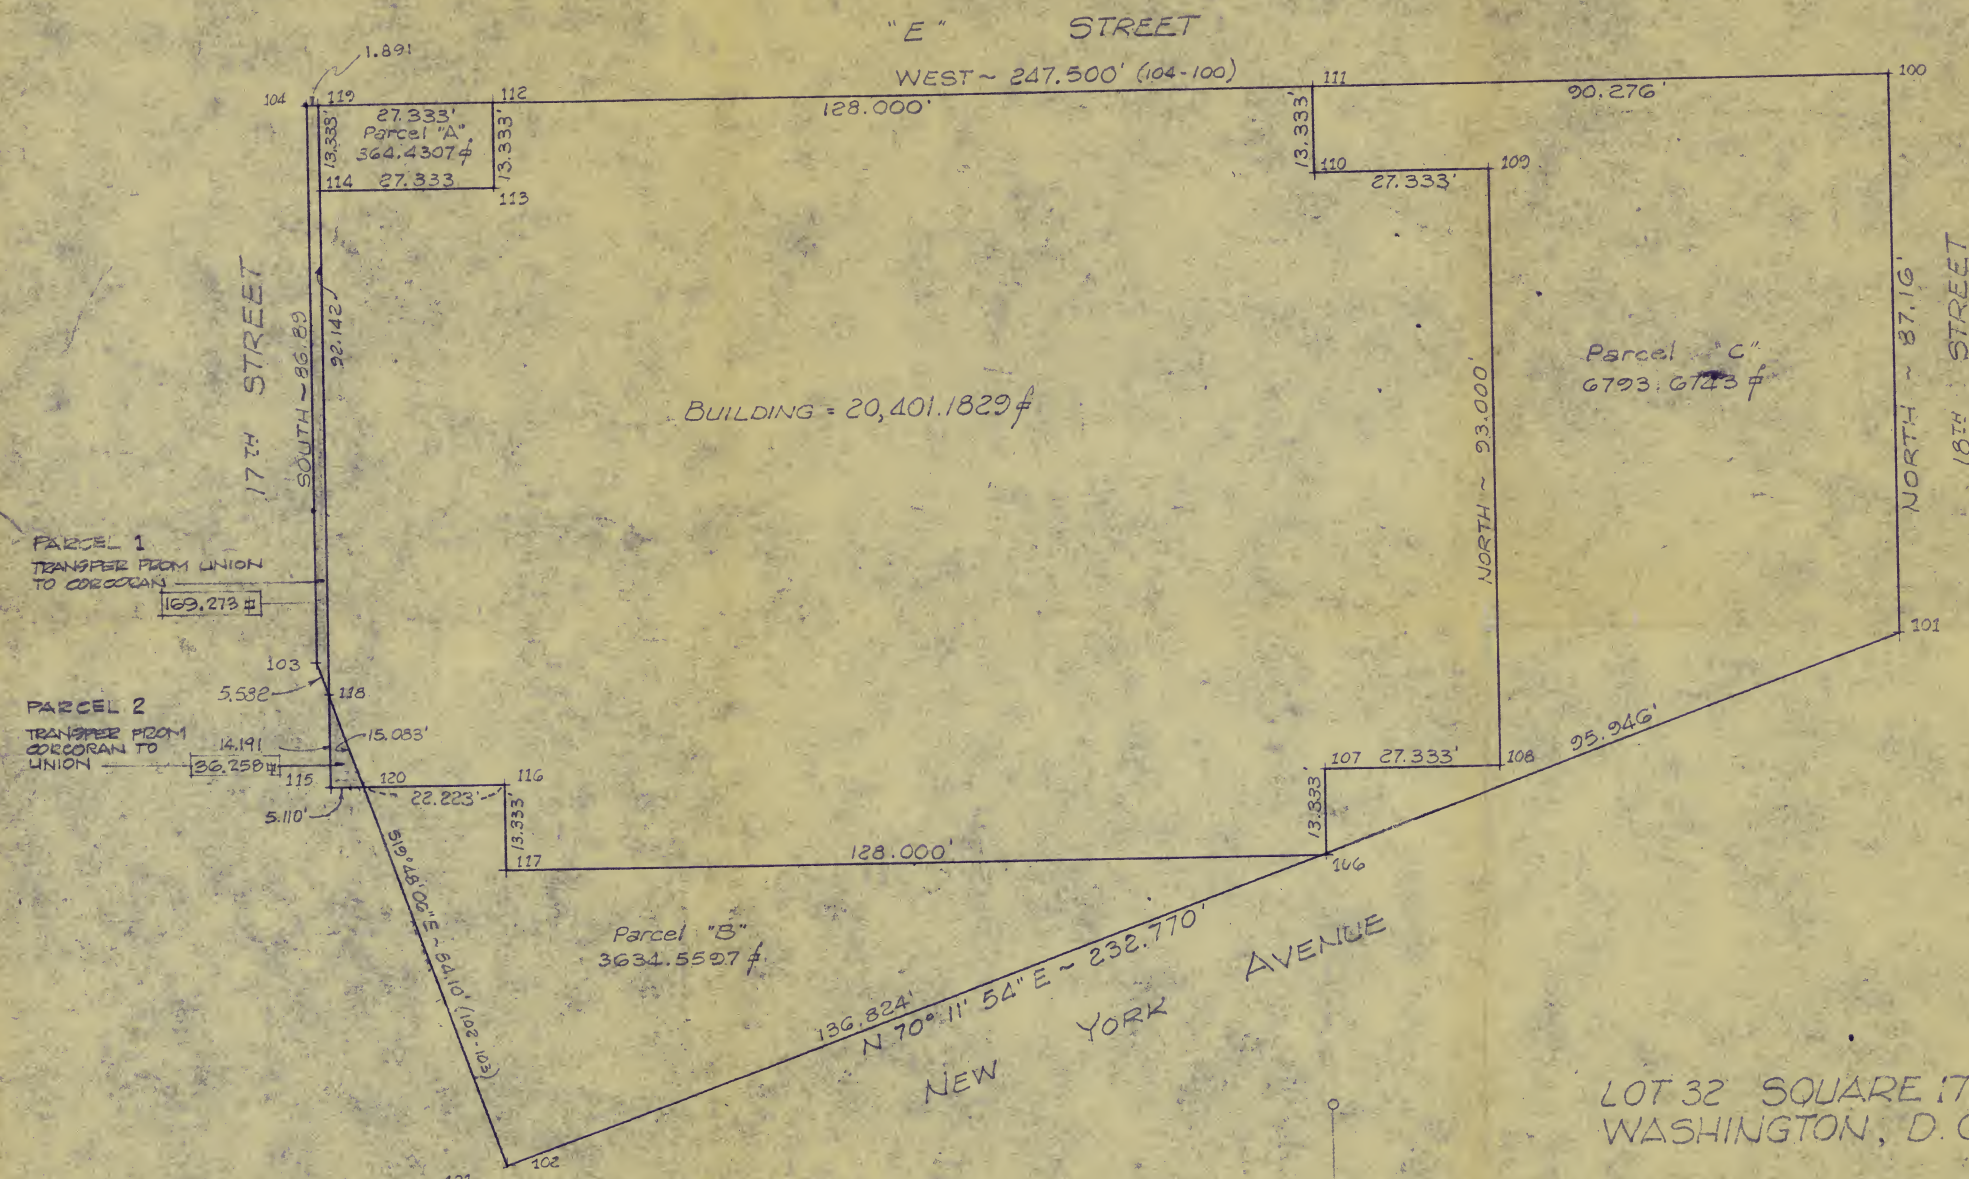


EXHIBIT "A" NOV. 2, 70